

3 507 145
S:5 898,4

3 507 148
S:4 008,3

4 389 281
S:21 931,0

3 507 147
S:12 957,0

4 218 847
S:7 333,0


IMPLANTATION DONNACONA

PAUL VEILLEUX

IMPLANTATION OPTION #1 A
ÉCHELLE: 1/32" = 1' - 0"

30 AVRIL 2025

PAGE 1/4

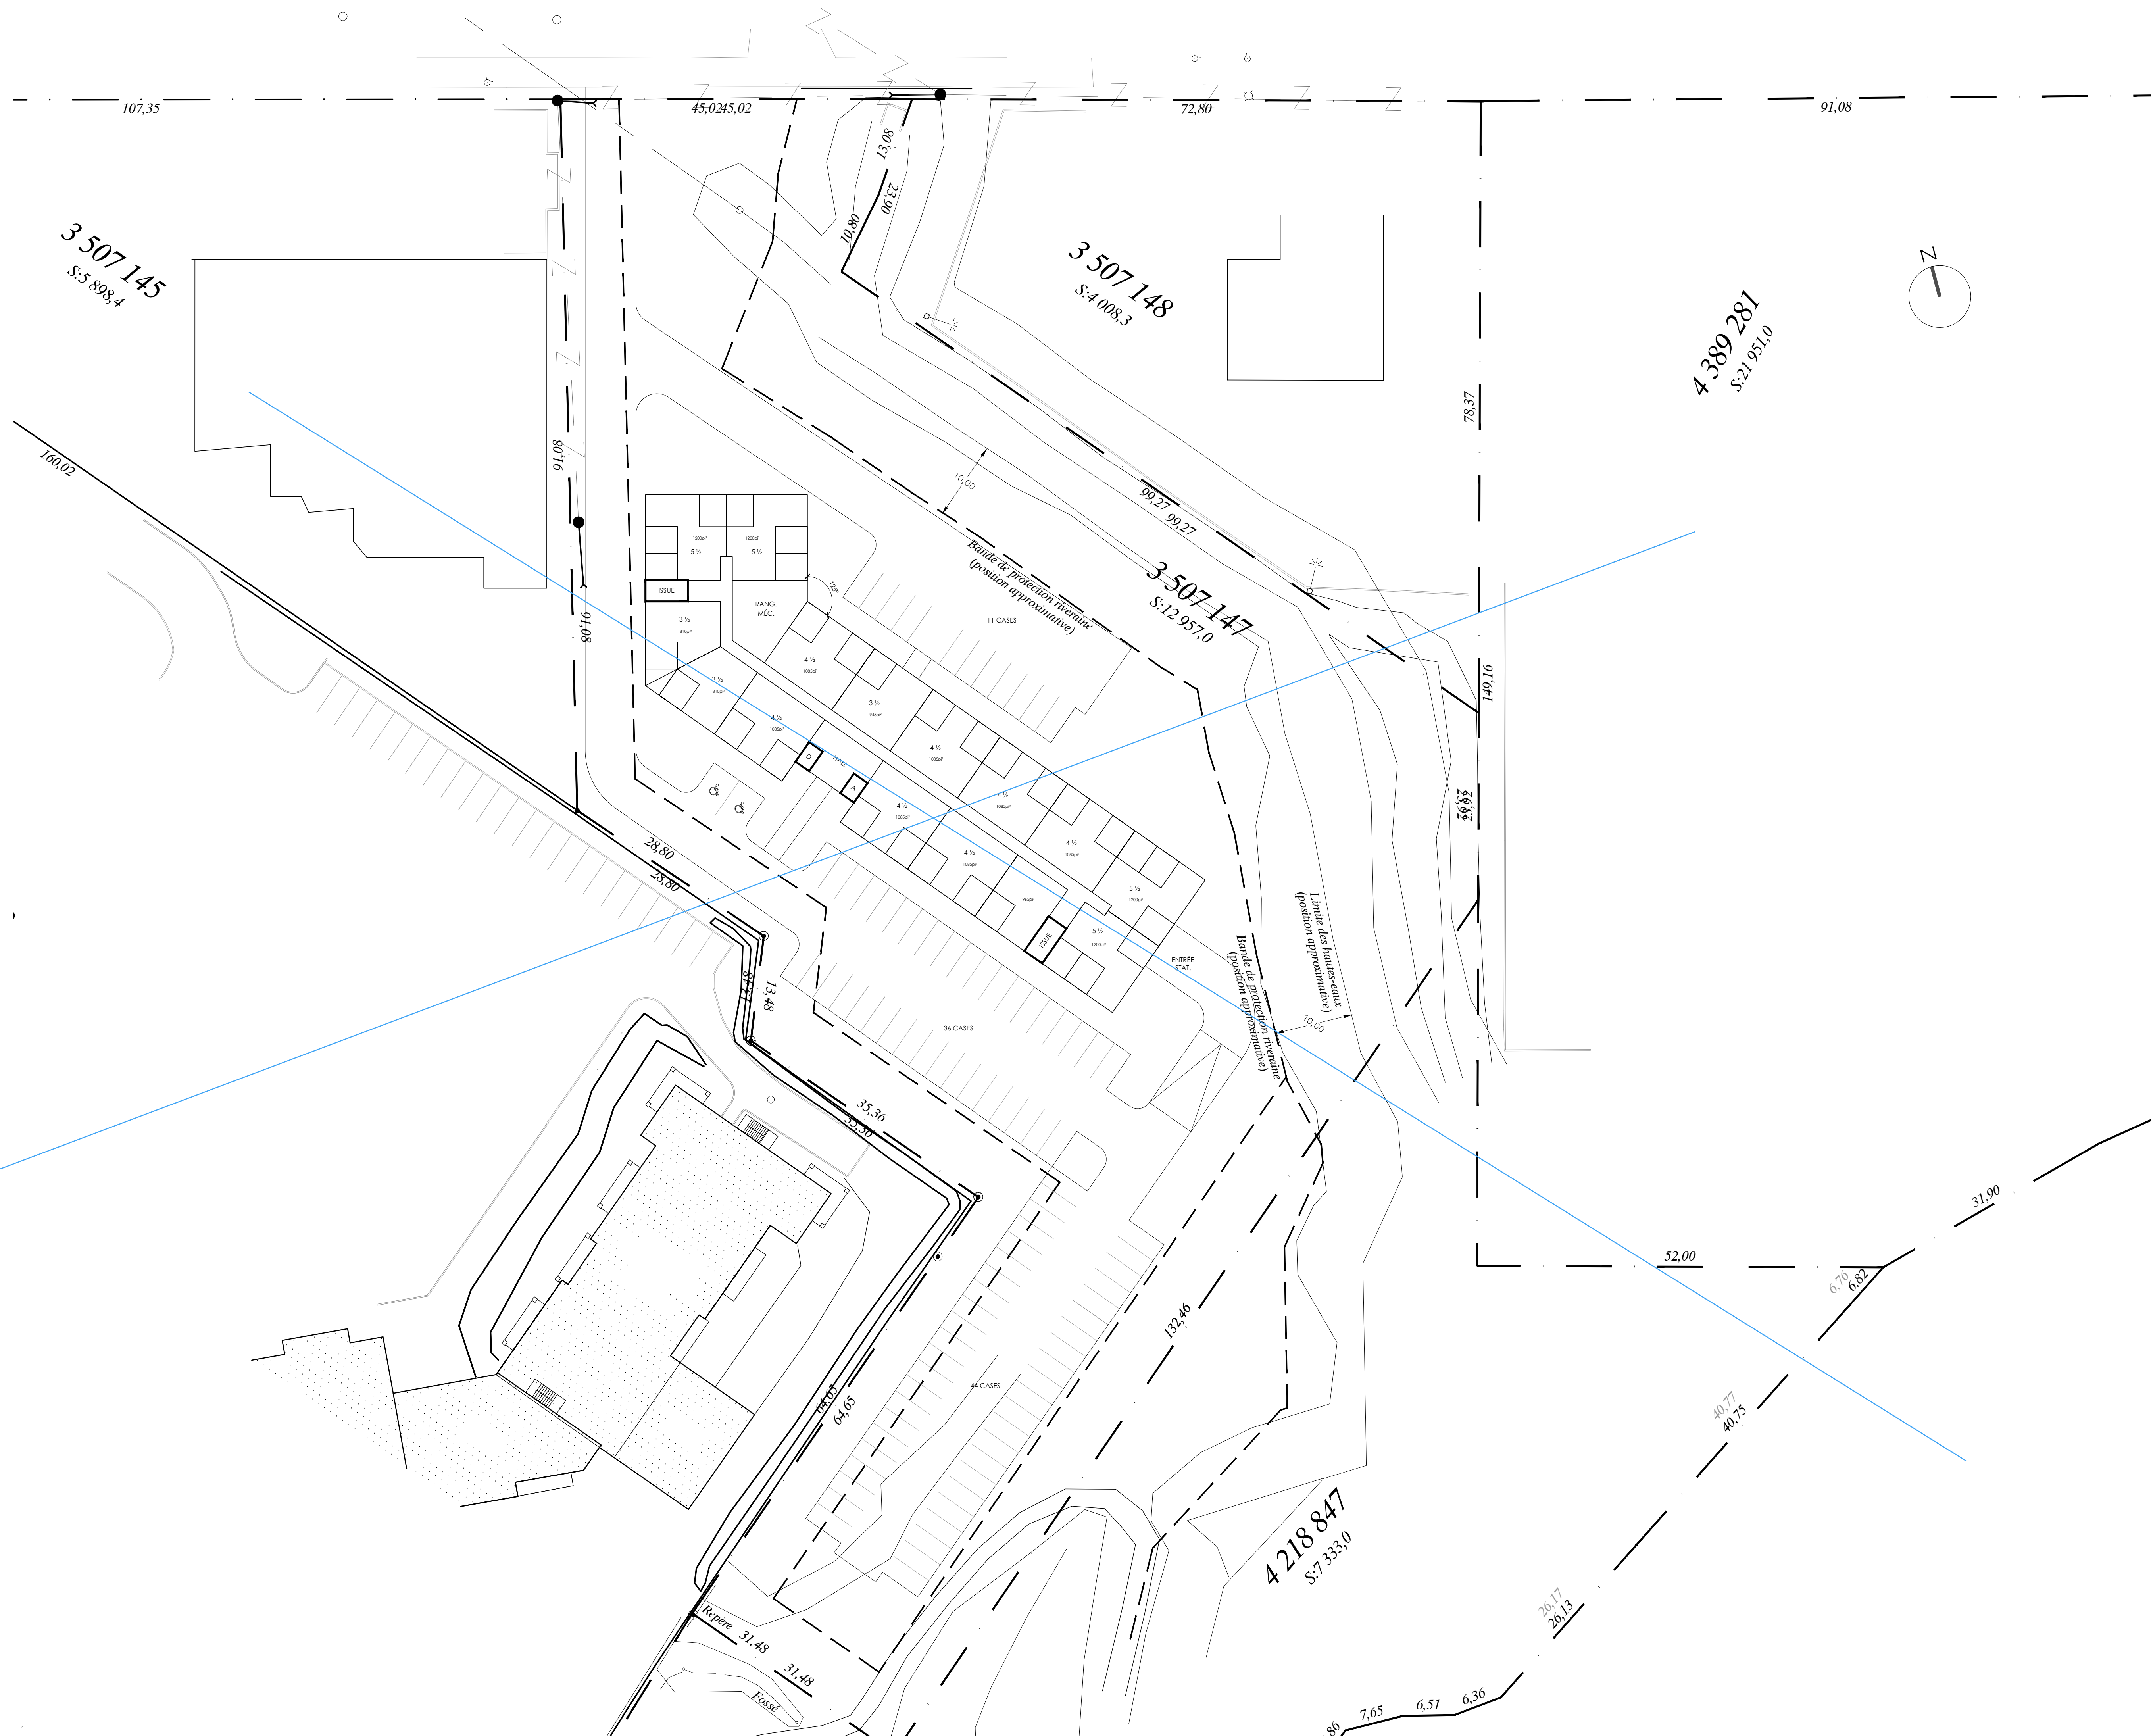

IMPLANTATION DONNACONA

PAUL VEILLEUX

IMPLANTATION OPTION #2
ÉCHELLE: 1/32" = 1' - 0"

30 AVRIL 2025

PAGE 3/4

